




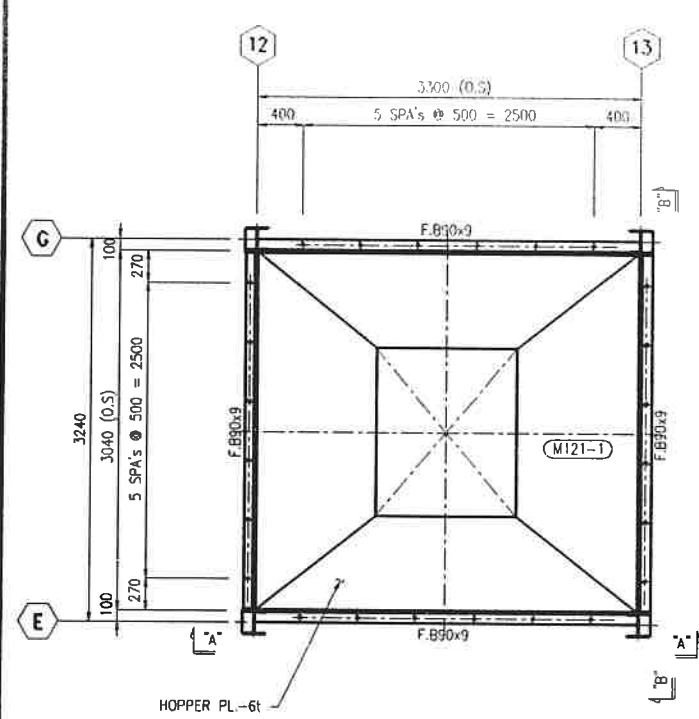


PLAN OF HOPPER

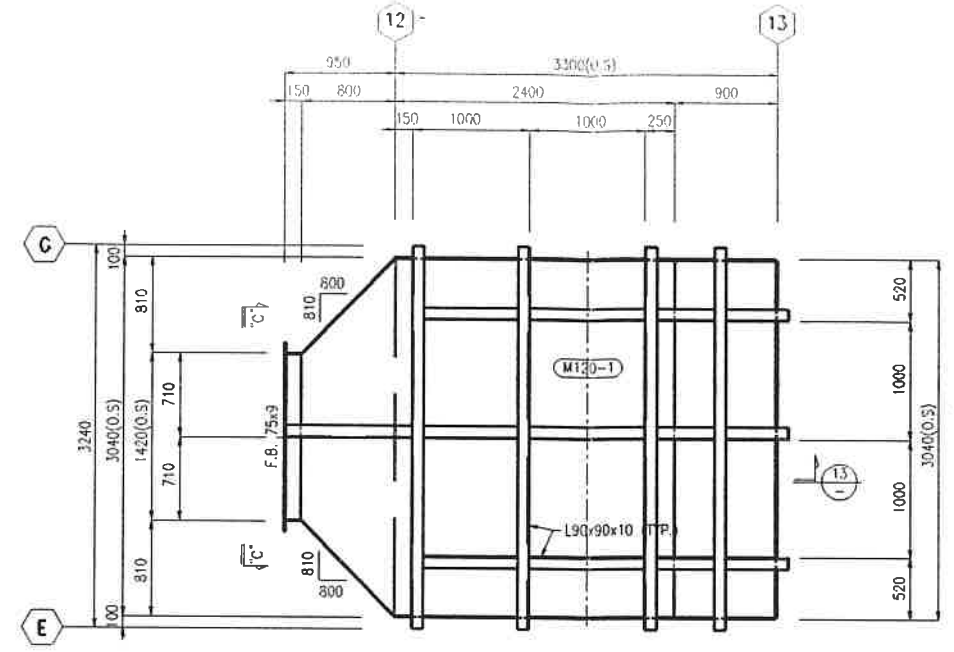


PLAN OF SCR ROOF

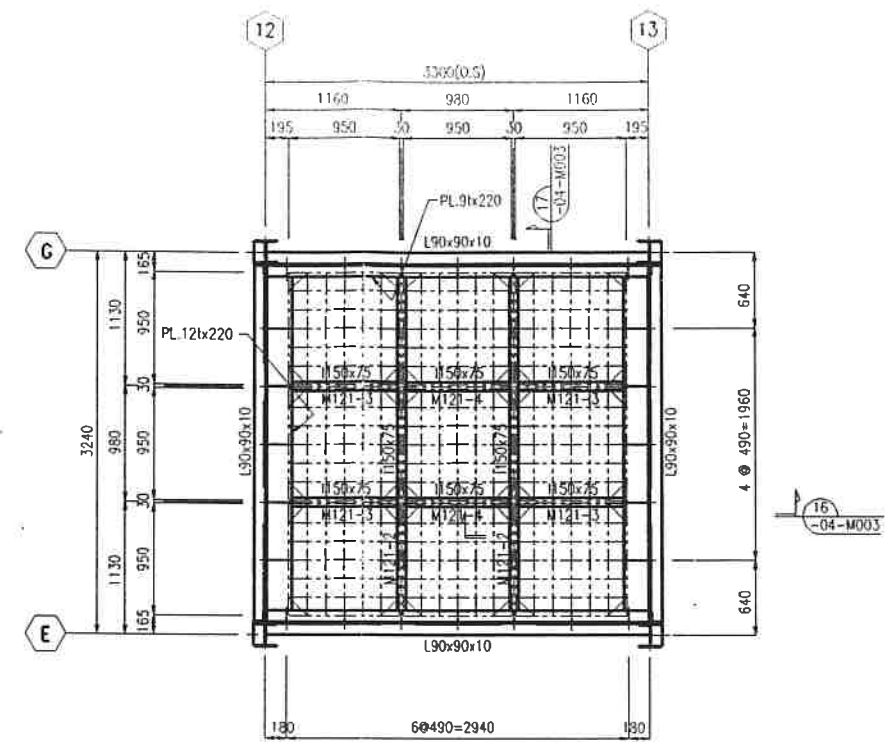


PLAN OF CATALYST MODULE

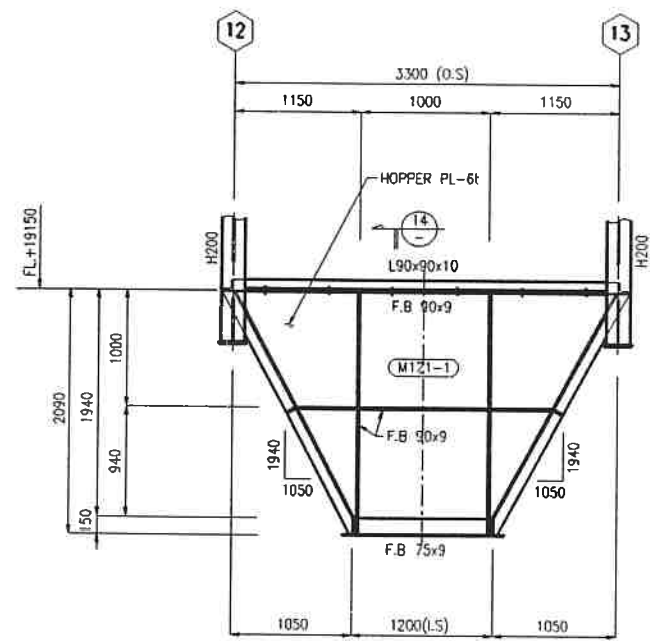


SECTION "A-A"

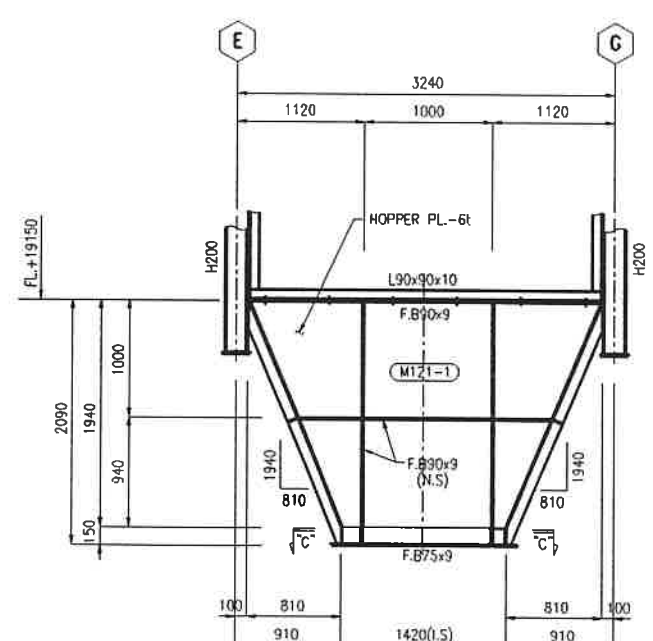


SECTION "B-B"

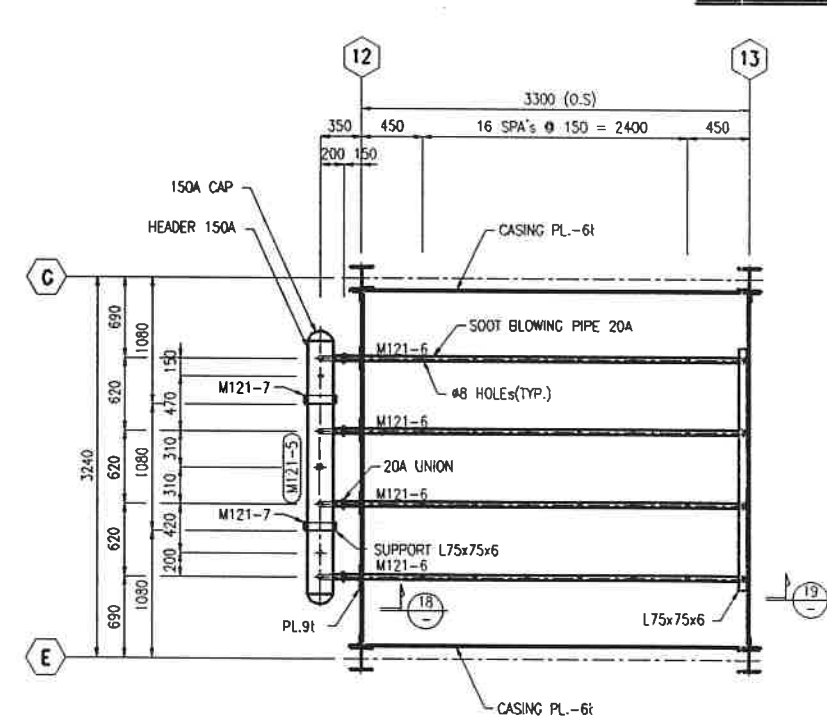


PLAN OF SOOT BLOWING

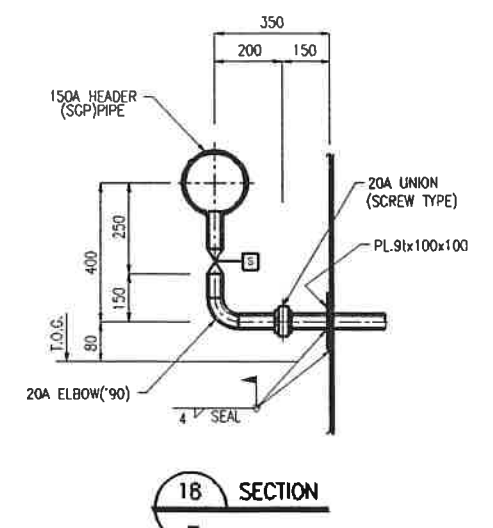


SECTION 18

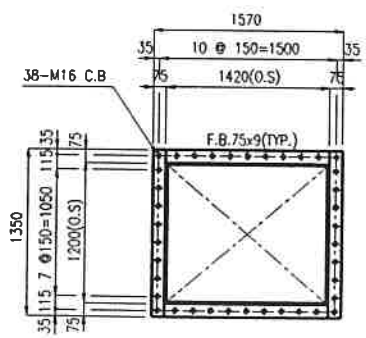


SECTION "C-C"

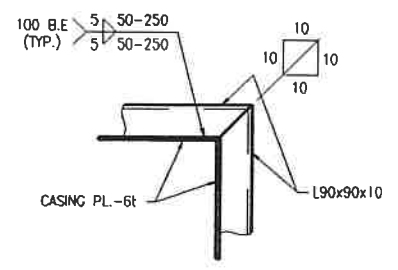


SECTION 13

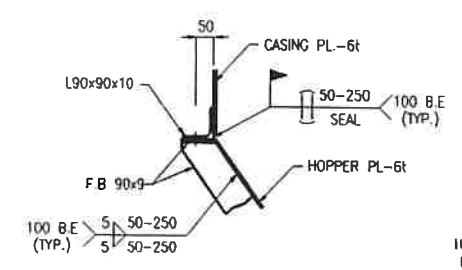


SECTION 14

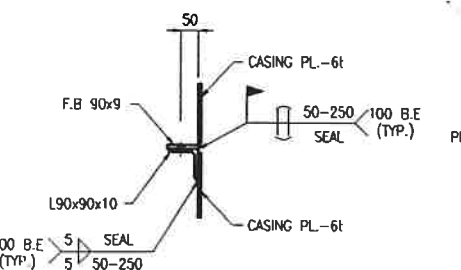


SECTION 15

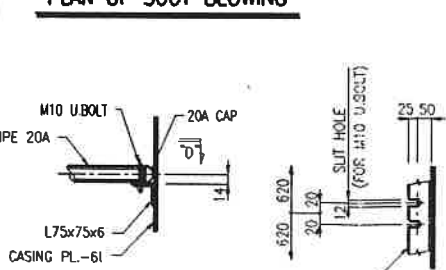









SECTION 19

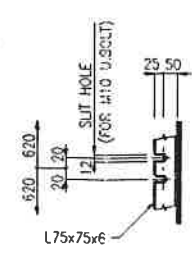


SECTION "D"

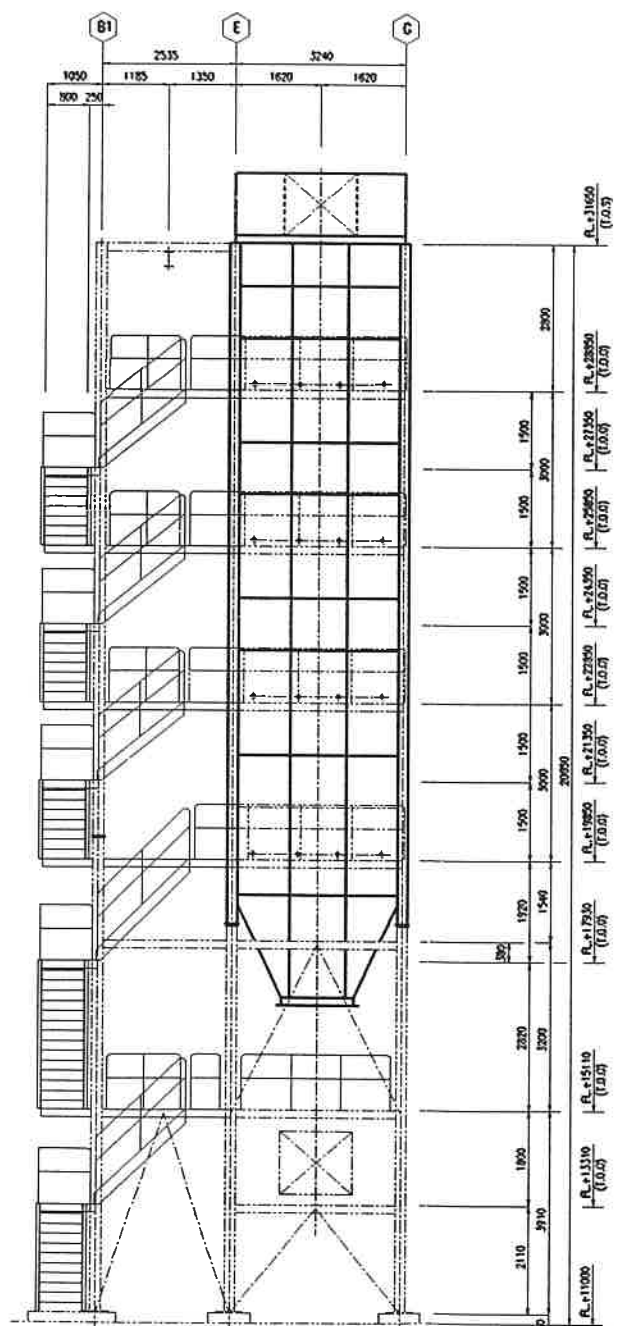


END ELEVATION

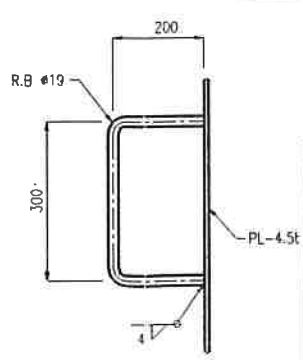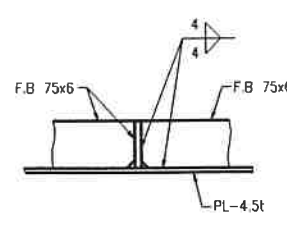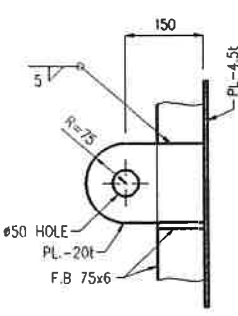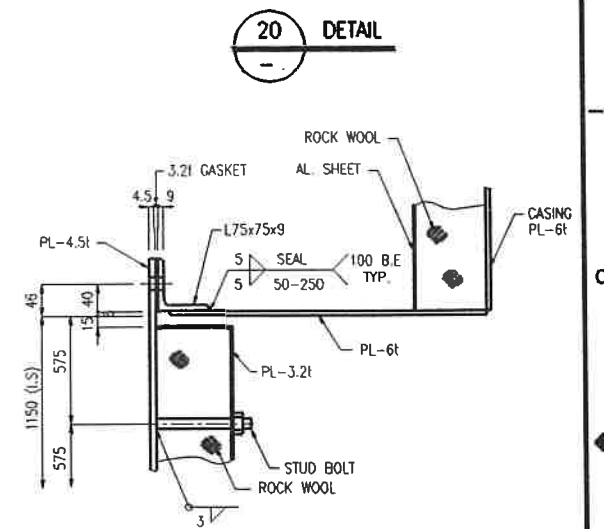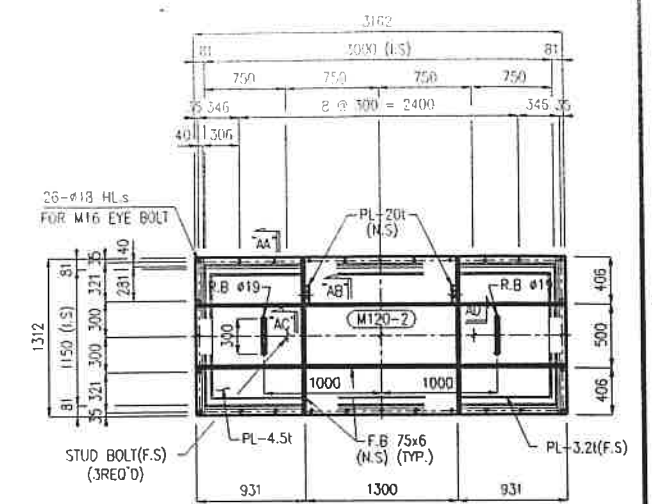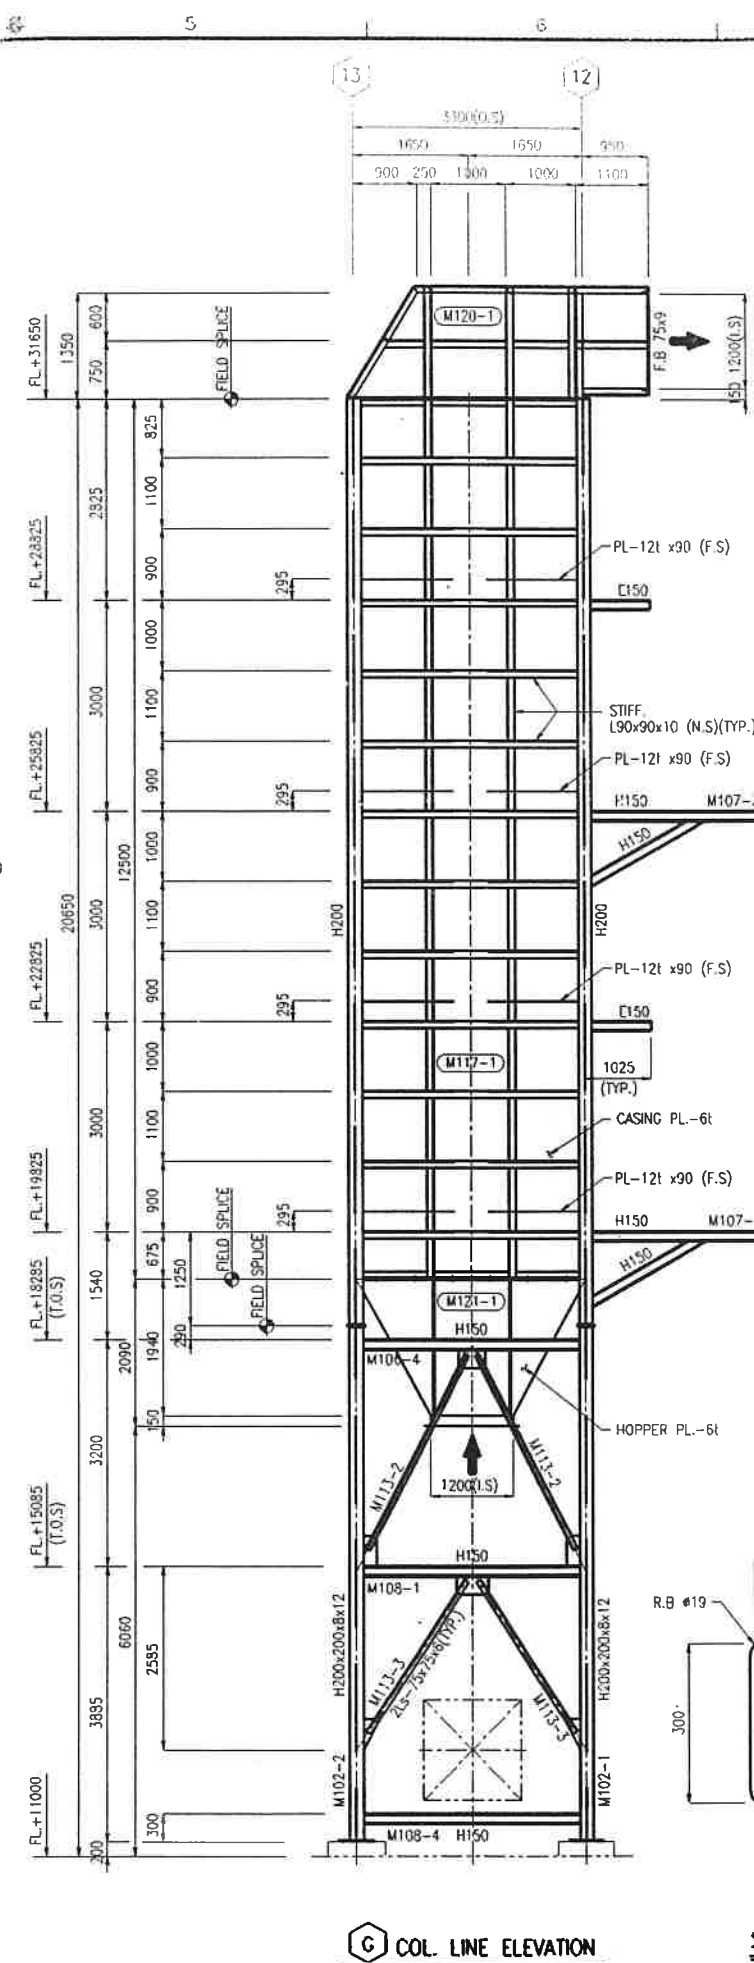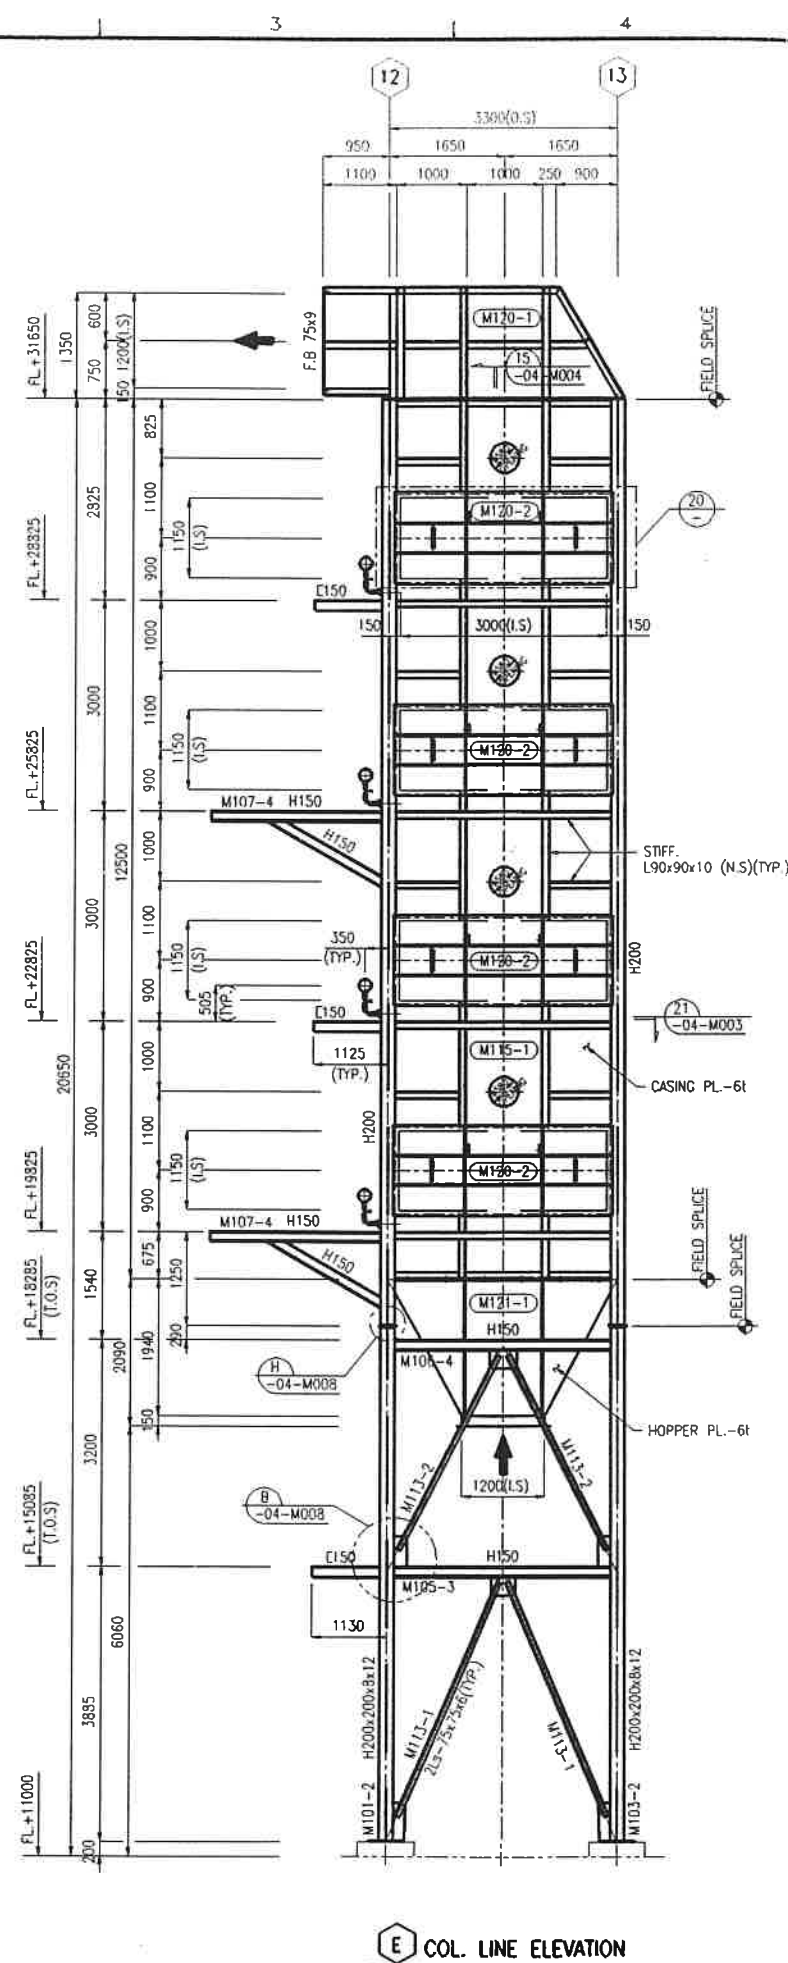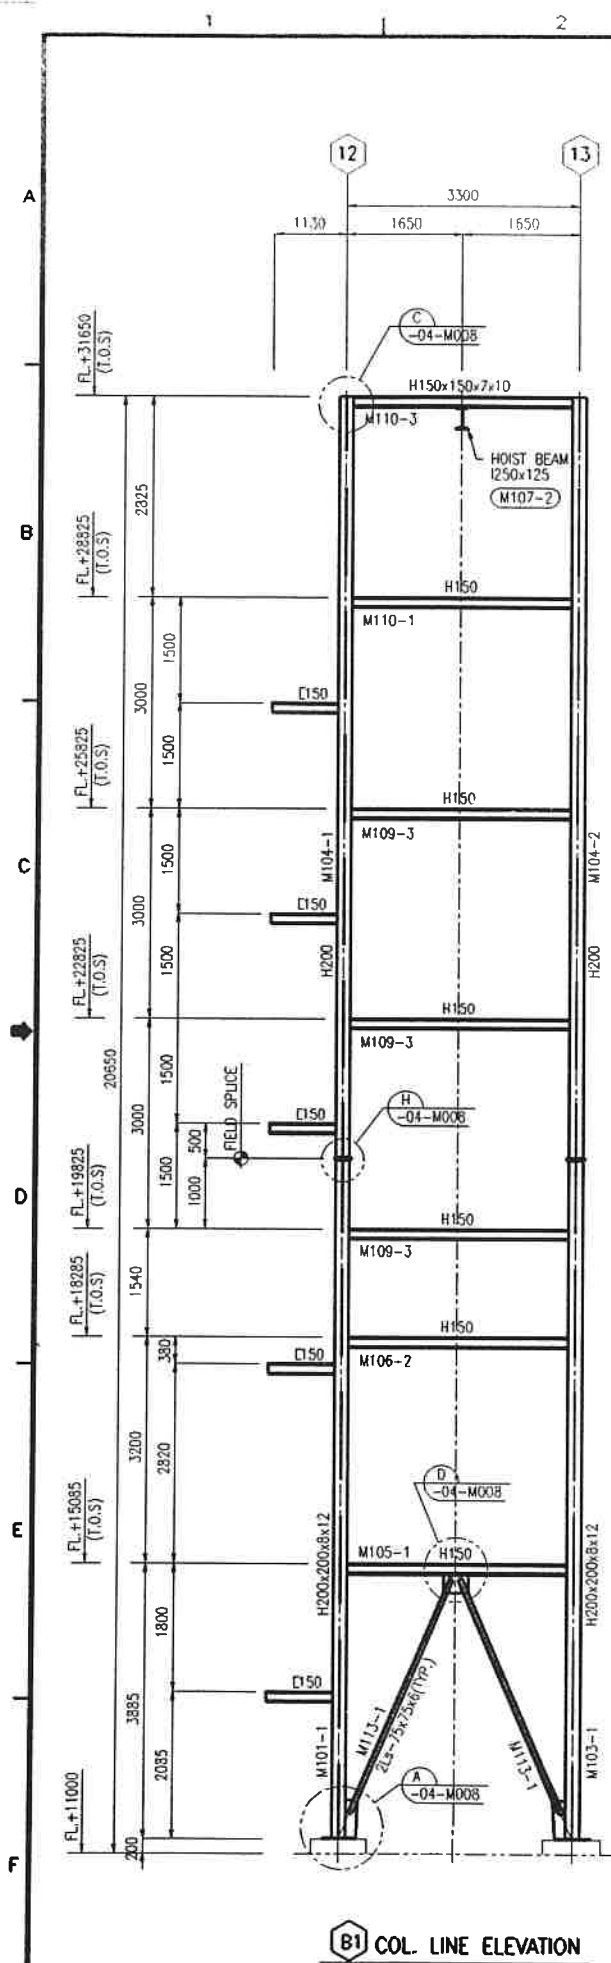

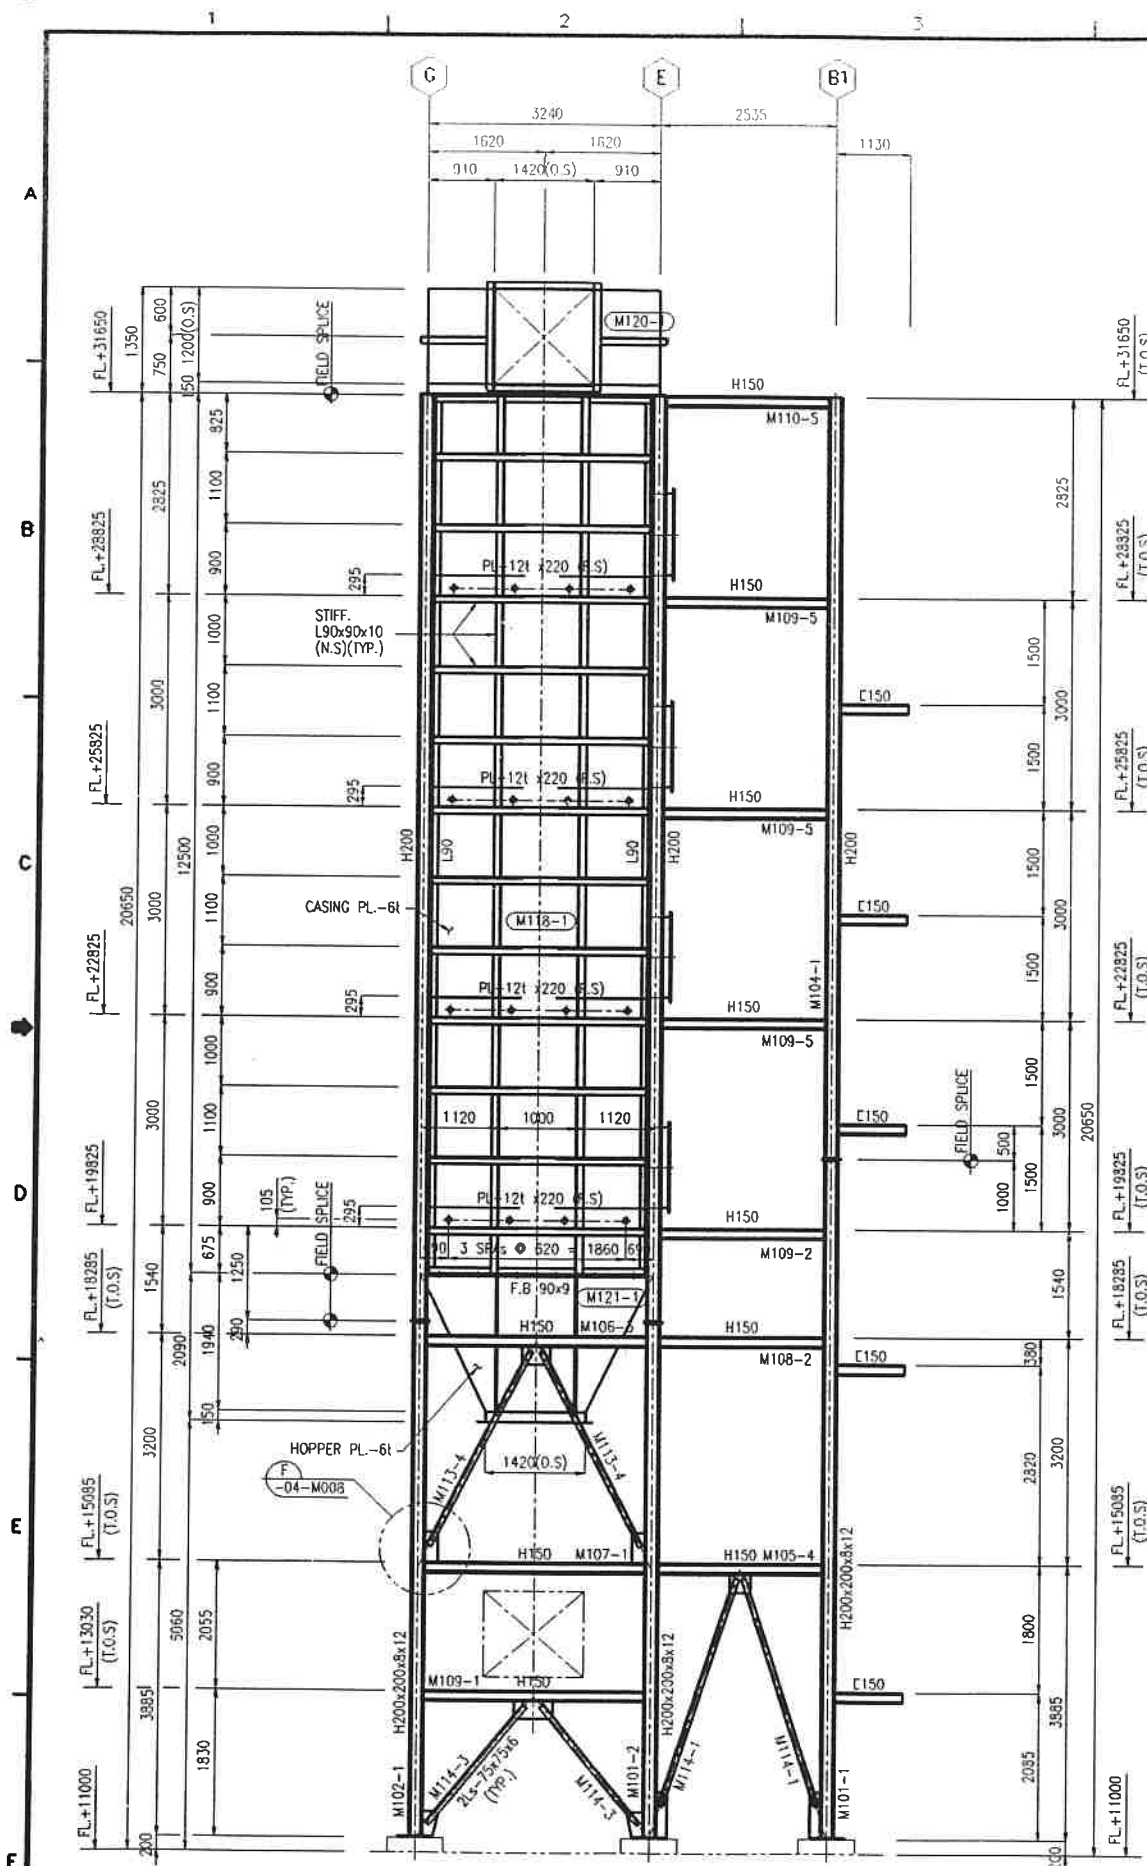

12 COL. LINE ELEVATION

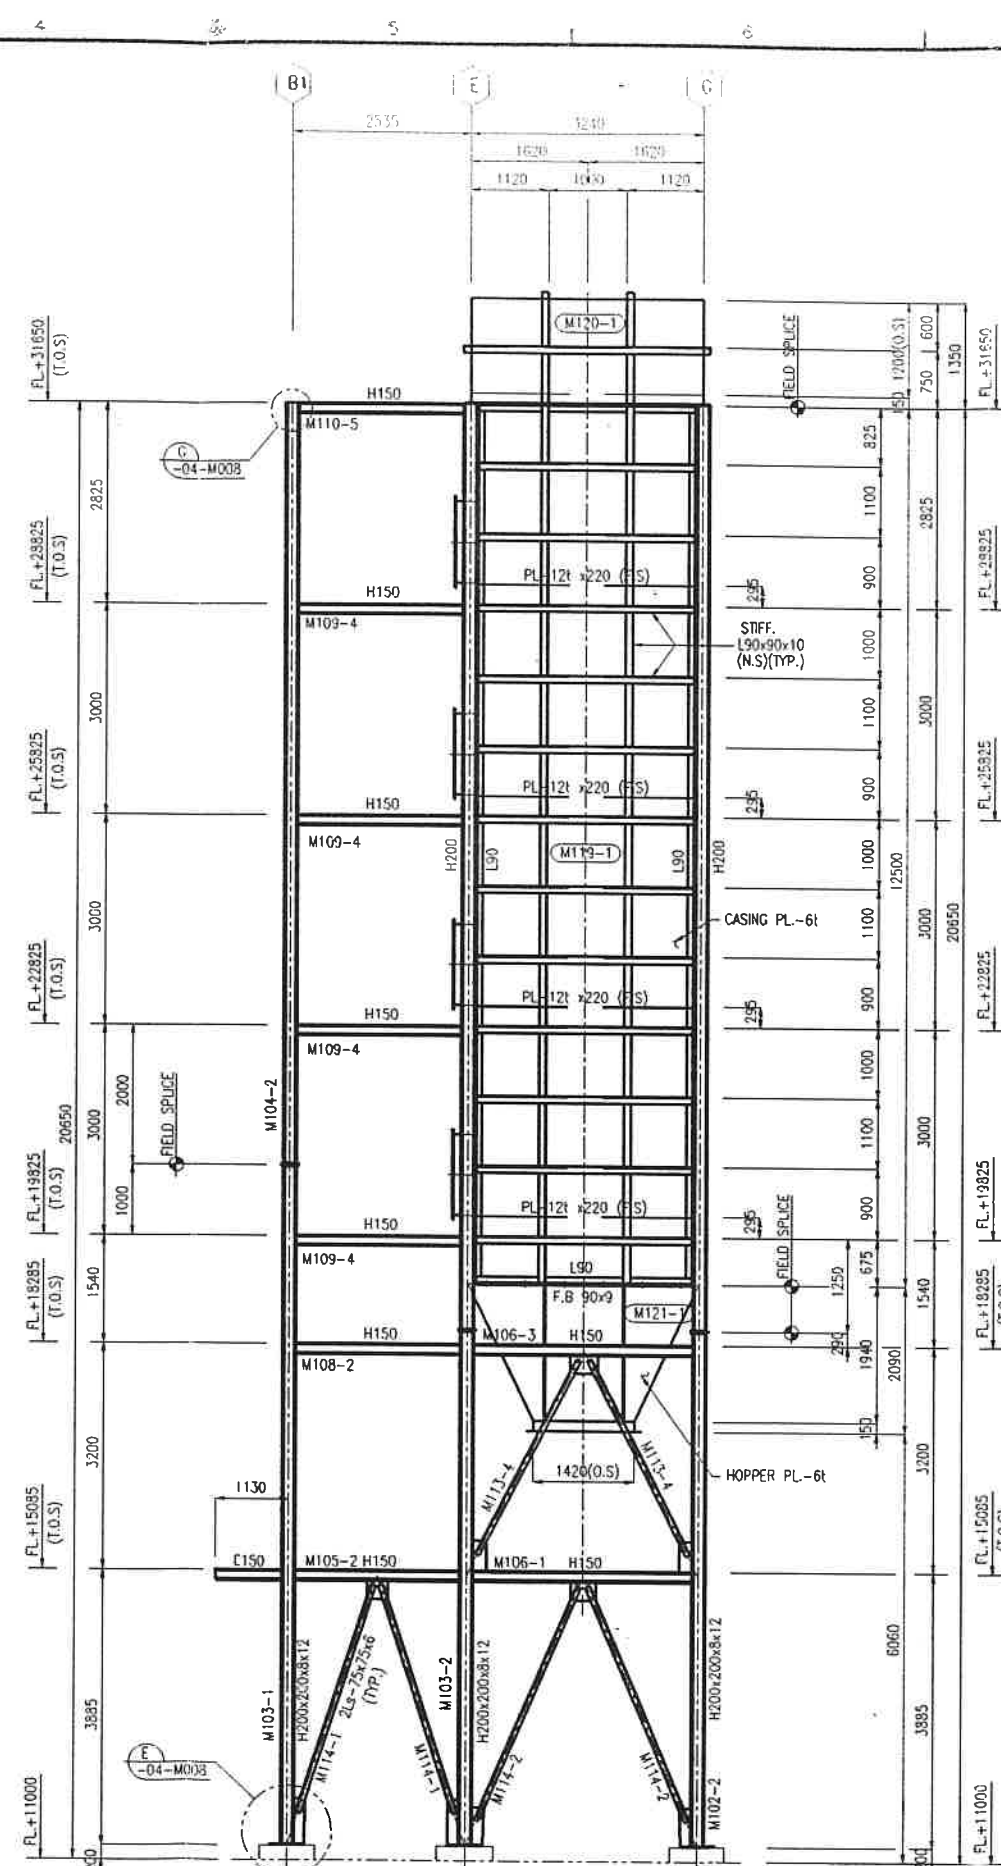

13 COL. LINE ELEVATION