


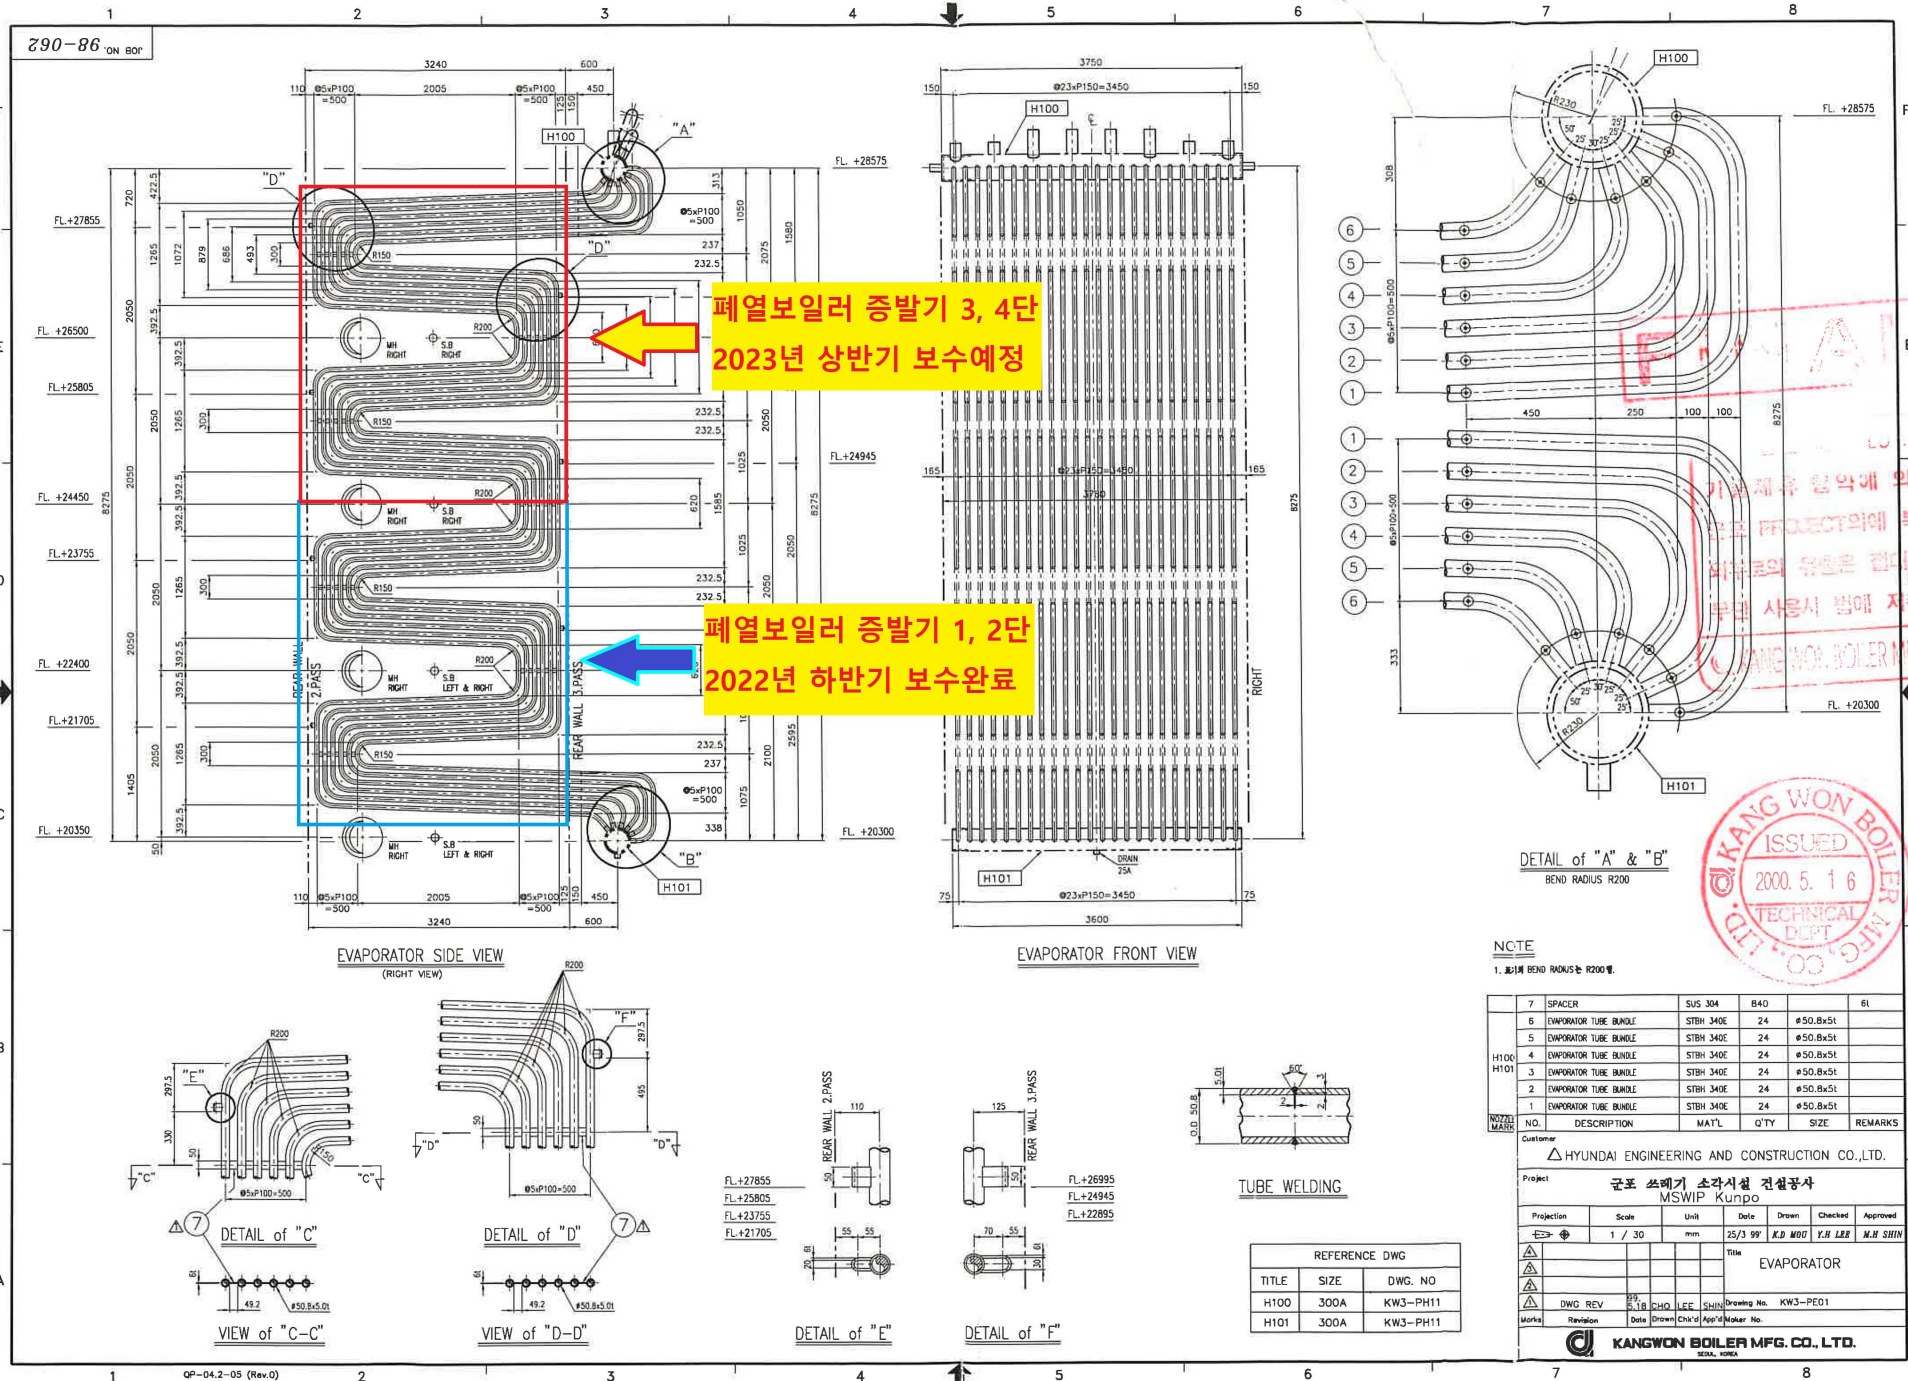

290-86 ON 80°

FINAL

본 도면은 LG화학과의
기술제출 협약에 의거 현대
건설 프로젝트에 의해
외부로의 유통은 절대 불가하며
무단 사용시 법에 제재를 받음.

KANG WON BOILER MFG. CO., LTD.

KANG WON BOILER MFG. CO., LTD.

ISSUED

2000. 5. 16


TECHNICAL DEPT.

NOTE


1. REFERENCE DWG : SEE DWG NO. (KW3-PE03)

NO.	DESCRIPTION	MAT'L	Q'TY	SIZE	REMARKS
Customer △ HYUNDAI ENGINEERING AND CONSTRUCTION CO., LTD.					
Project 군포 쓰레기 소각시설 건설공사 MSWIP Kunpo					
Projection	Scale	Unit	Date	Drawn	Checked
1st	1 / 30	mm	25/3 99	K.D. MOU	Y.H. LEE
Title EVAPORATOR SUPPORT (1/2)					
Drawing No. KW3-PE02					
Revision					
Date Drawn Chk'd App'd Maker No.					
KANGWON BOILER MFG. CO., LTD.					


At (841x594)

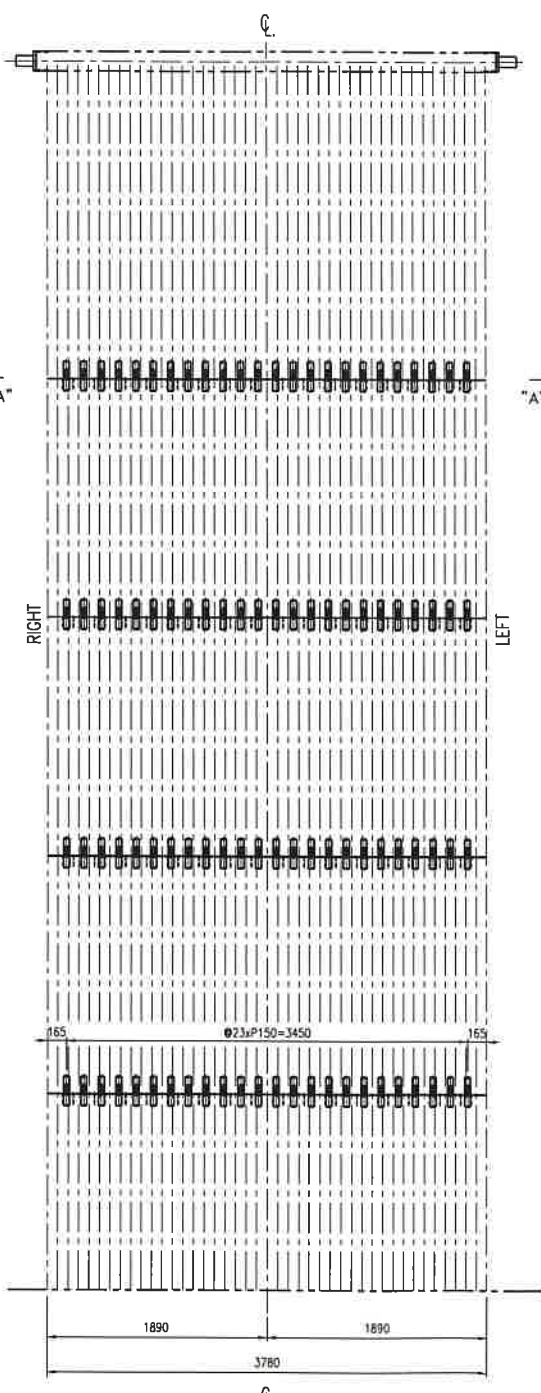

VIEW "C"-"C"
(2.PASS SUPPORT SIDE VIEW)

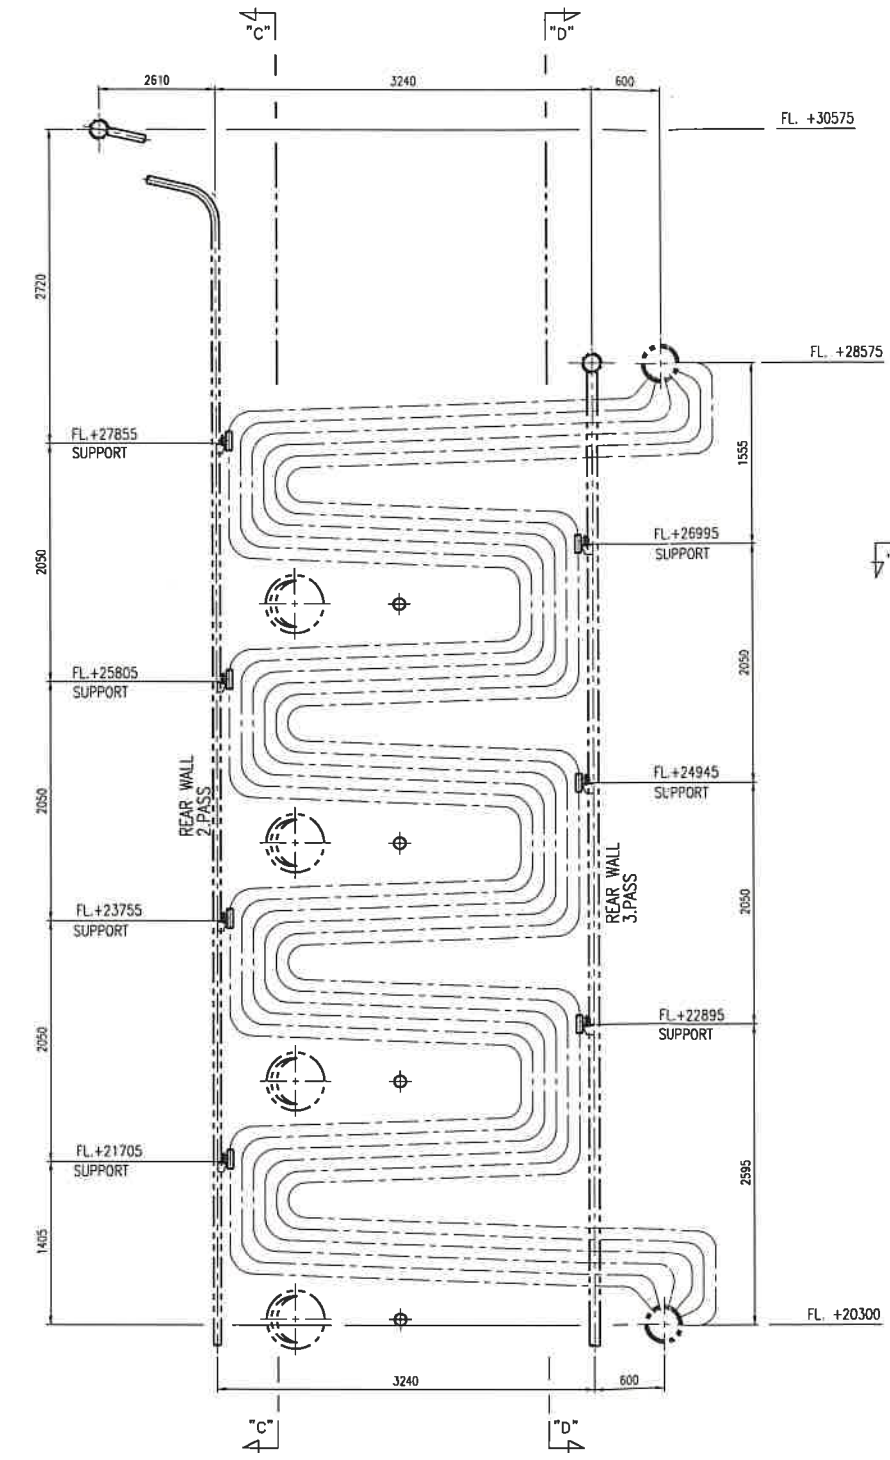


EVAPORATOR SIDE VIEW
(RIGHT VIEW)

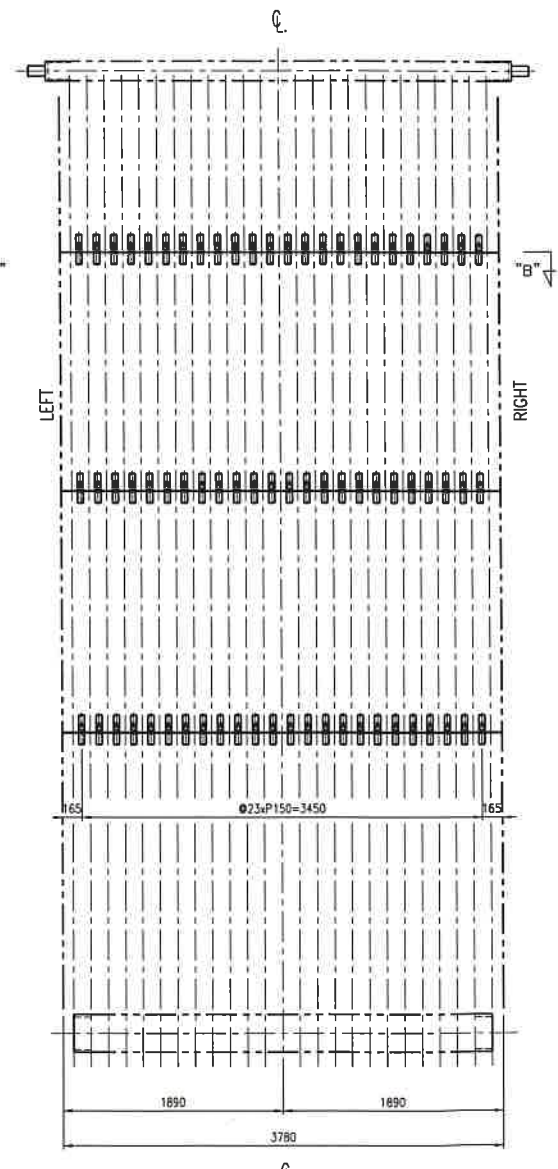


VIEW "C"-"C"
(3.PASS SUPPORT SIDE VIEW)


790-86
ON 80°

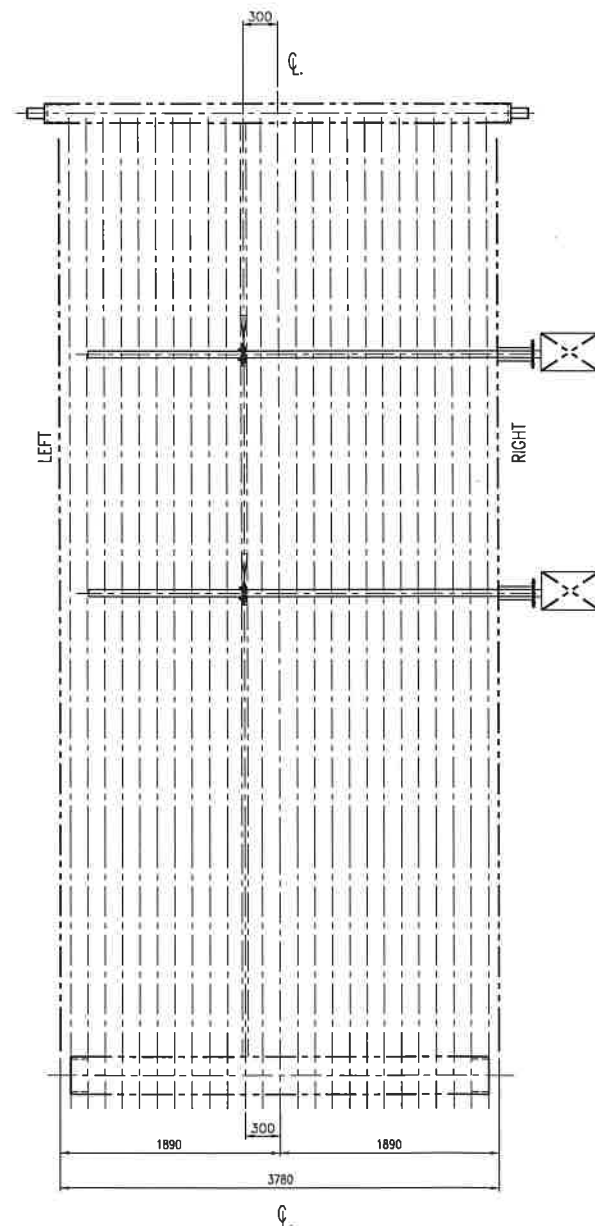


EVAPORATOR FRONT VIEW

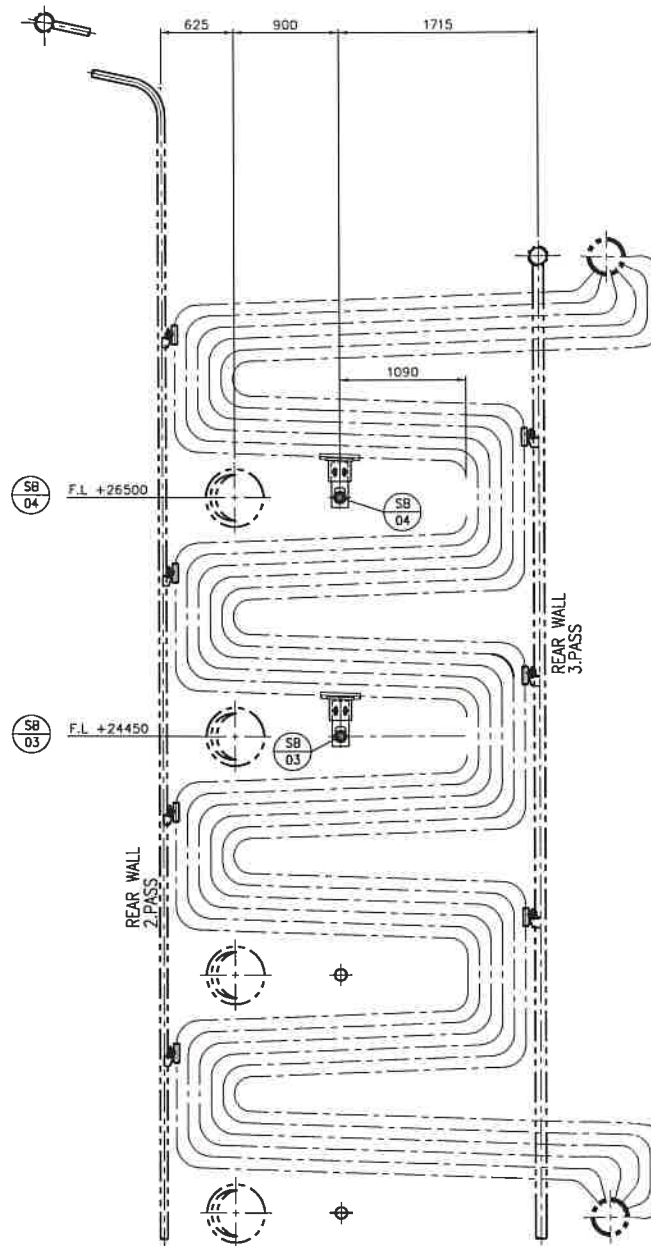

EVAPORATOR SIDE VIEW
(RIGHT VIEW)

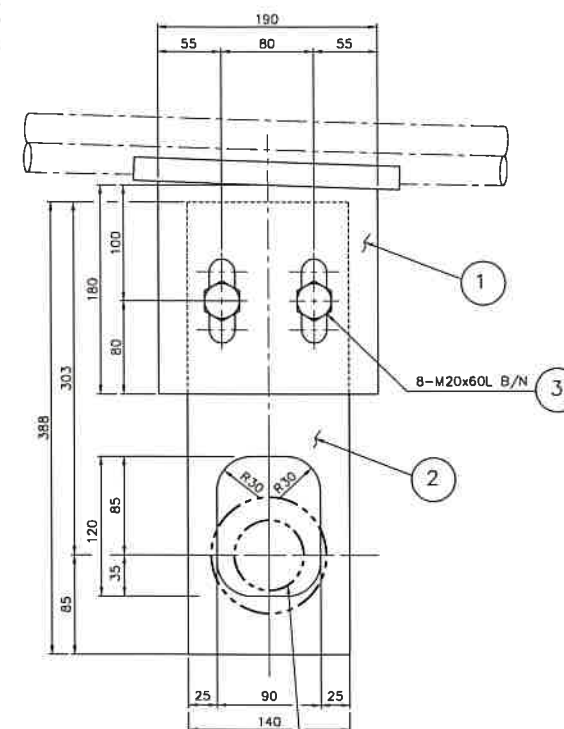

DETAIL OF SOOT BLOWER
BEARING PLATE

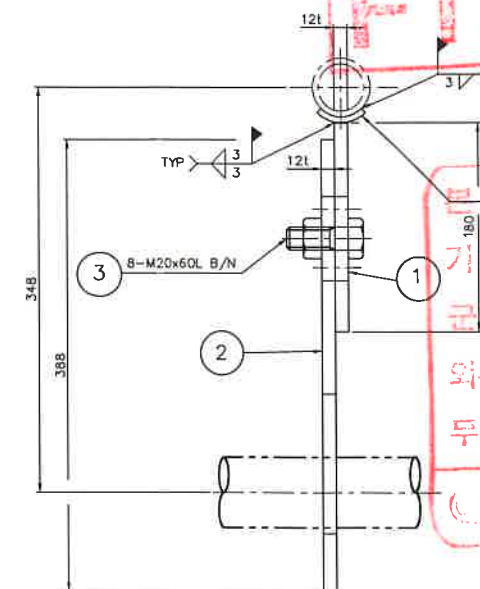

FINAL

본 도면은 독일 Lurgi사와의
기술제공 협약에 따라 현대
군포 PROJECT외에 복제 또는
외부로의 유출은 절대 불가하며
무단 사용시 법에 제재를 받음.
KANGWON BOILER MFG. CO., LTD.

KANG WON BOILER MFG. CO., LTD.
ISSUED
2000. 5. 16
TECHNICAL DEPT.

3	BOLT/NUT	SUS 304	4	M20x60L	
2	BEARING PLATE	SUS 304	2	PL12t	
1	BEARING PLATE	SUS 304	2	PL12t	
NO.	DESCRIPTION	MAT'L	Q'TY	SIZE	REMARKS
Customer △ HYUNDAI ENGINEERING AND CONSTRUCTION CO.,LTD.					
Project 군포 쓰레기 소각시설 건설공사 MSWIP Kunpo					
Projection	Scale	Unit	Date	Drawn	Checked
1 / 30	mm	99.9.6	y.h CHO	Y.H LEE	M.H SHIN
Title DETAIL OF SOOT BLOWER BEARING PLATE					
Drawing No. KWJ-PE02-1					
Revision	Date	Drawn	Chk'd	App'd	Maker No.
KANGWON BOILER MFG. CO., LTD. SEOUL, KOREA					